

FORT WORTH RETAIL

SH-170 & Beach St



Property Information

LOCATION:

SWC of SH-170 & Beach St, Fort Worth, TX 76244

LEASE RATES:

Available Upon Request

NNN: \$9.00 PSF

HIGHLIGHTS:


- 4,000 SF space available at new retail center at SH-170 & Beach St intersection
 - Delivery Q1 2025
- SH-170 expanding to four lanes
- First retail center on SH-170 between I-35 W & US-377
- Beach will be the first intersection off I-35W into neighborhoods
- Excellent incomes, strong housing growth, and large daytime population
- Near large industrial park with large distribution centers for national companies like Walmart, Nestle, DHL & UPS

Demographics

| | 1 MILE | 3 MILE | 5 MILE |
|--------------------|-----------|-----------|-----------|
| POPULATION | 11,323 | 55,470 | 147,735 |
| HOUSEHOLDS | 3,817 | 18,074 | 50,263 |
| AVG HH INCOME | \$116,570 | \$124,501 | \$124,186 |
| DAYTIME POPULATION | 9,072 | 53,179 | 141,045 |

Traffic Counts

SH-170: 43,760 VPD

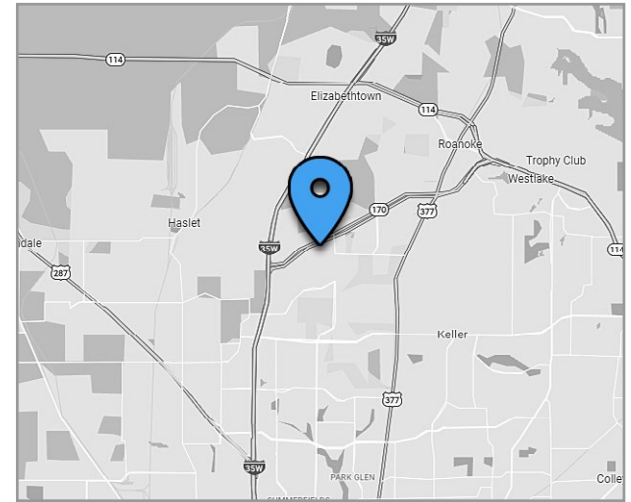

Albert Enterprises

Developing places that *inspire.*

The information contained herein was obtained from sources believed to be reliable. However, neither the Broker nor Owner make any guarantees, warranties, or representations as to the completeness or accuracy thereof. The presentation of this property is submitted subject to errors, omissions, change of price or conditions, prior sale or lease, or withdrawal without notice.

Fort Worth Retail

SWC of SH-170 & Beach St, Fort Worth, TX 76244



The information contained herein was obtained from sources believed to be reliable. However, neither the Broker nor Owner make any guarantees, warranties, or representations as to the completeness or accuracy thereof. The presentation of this property is submitted subject to errors, omissions, change of price or conditions, prior sale or lease, or withdrawal without notice.

Bretley Roche
Bretley@segoviapartners.com • 661.319.5000

Jim Jamerson
jim@segoviapartners.com • 469.480.8832

Fort Worth Retail

SWC of SH-170 & Beach St, Fort Worth, TX 76244



43,760 VPD (19)

Alta Vista Rd

Beach St

Future Multi-Family

Future Commercial Development



Future Mexican QSR Automotive



Car Wash Planned

SITE

WHATABURGER
MiChante MEXICAN COUSINE
4,000 SF Available

Beach St

Future Commercial Development




Keller Haslet Rd
6,321 VPD (19)

The information contained herein was obtained from sources believed to be reliable. However, neither the Broker nor Owner make any guarantees, warranties, or representations as to the completeness or accuracy thereof. The presentation of this property is submitted subject to errors, omissions, change of price or conditions, prior sale or lease, or withdrawal without notice.


Fort Worth Retail

SWC of SH-170 & Beach St, Fort Worth, TX 76244

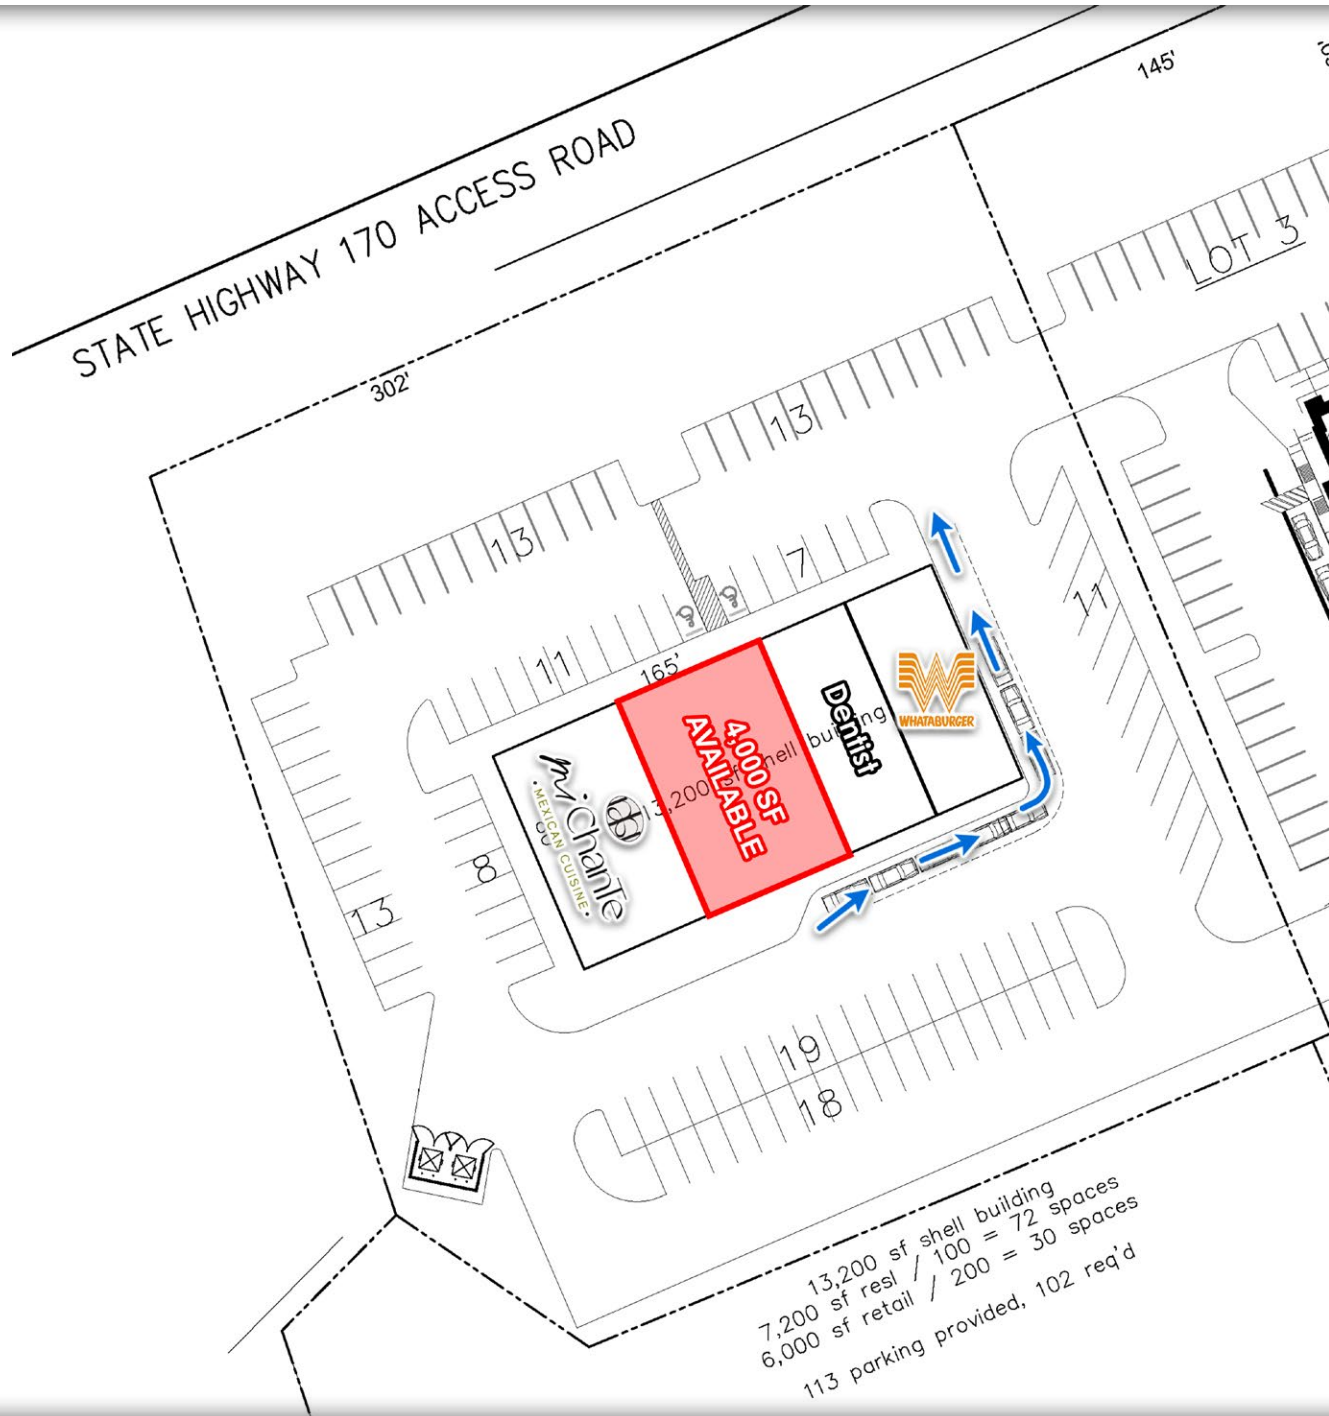


Fort Worth Retail

SWC of SH-170 & Beach St, Fort Worth, TX 76244

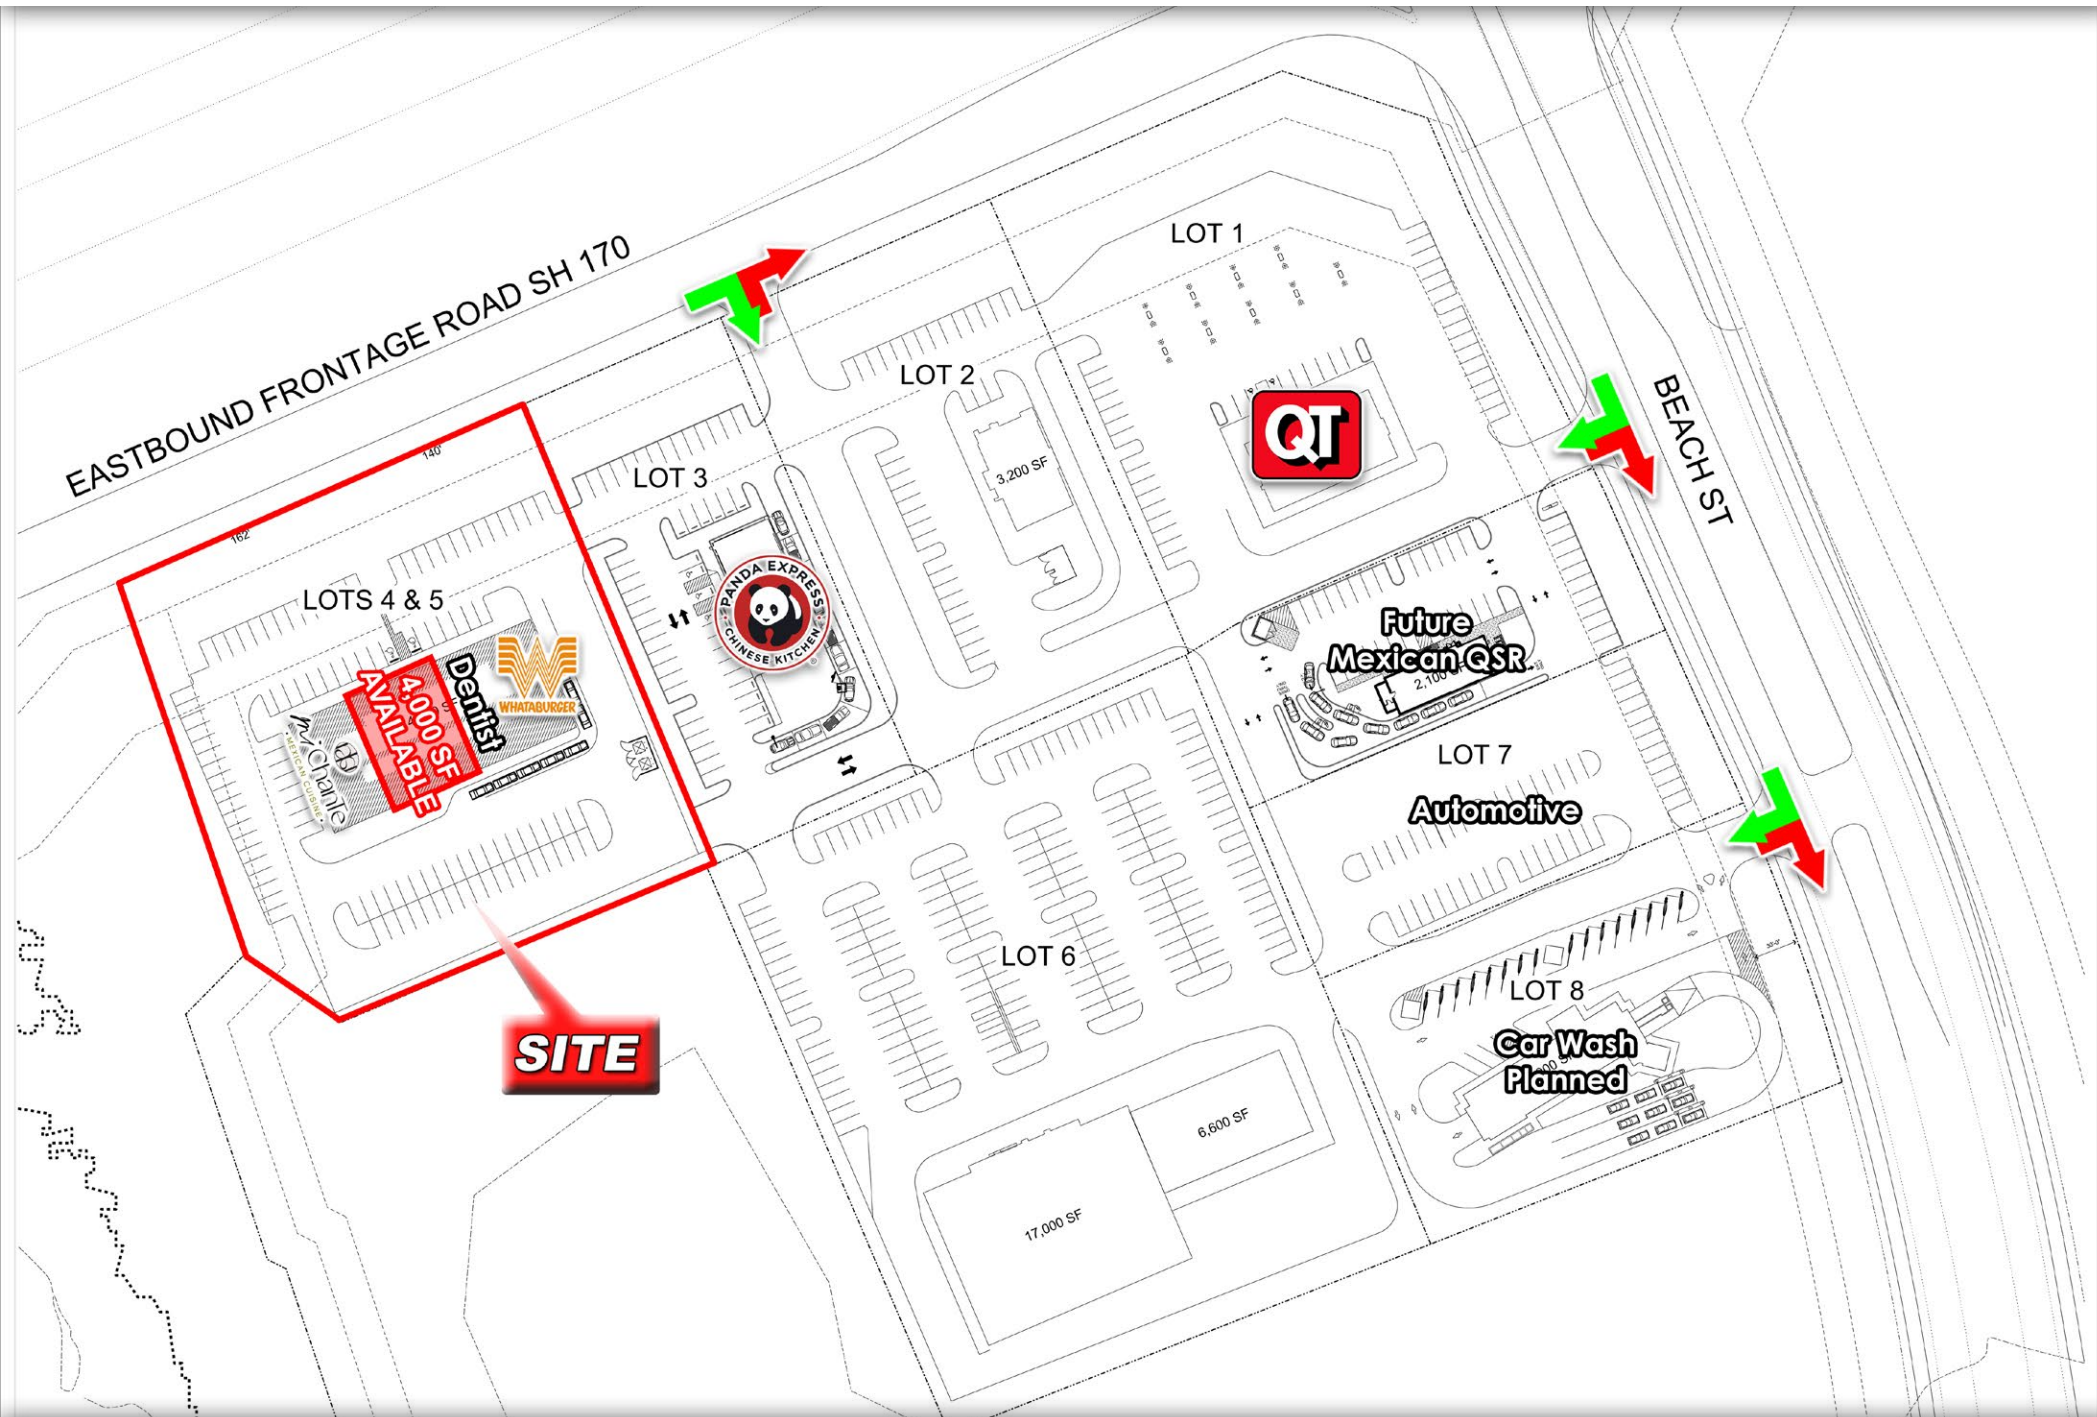


Fort Worth Retail

SWC of SH-170 & Beach St, Fort Worth, TX 76244

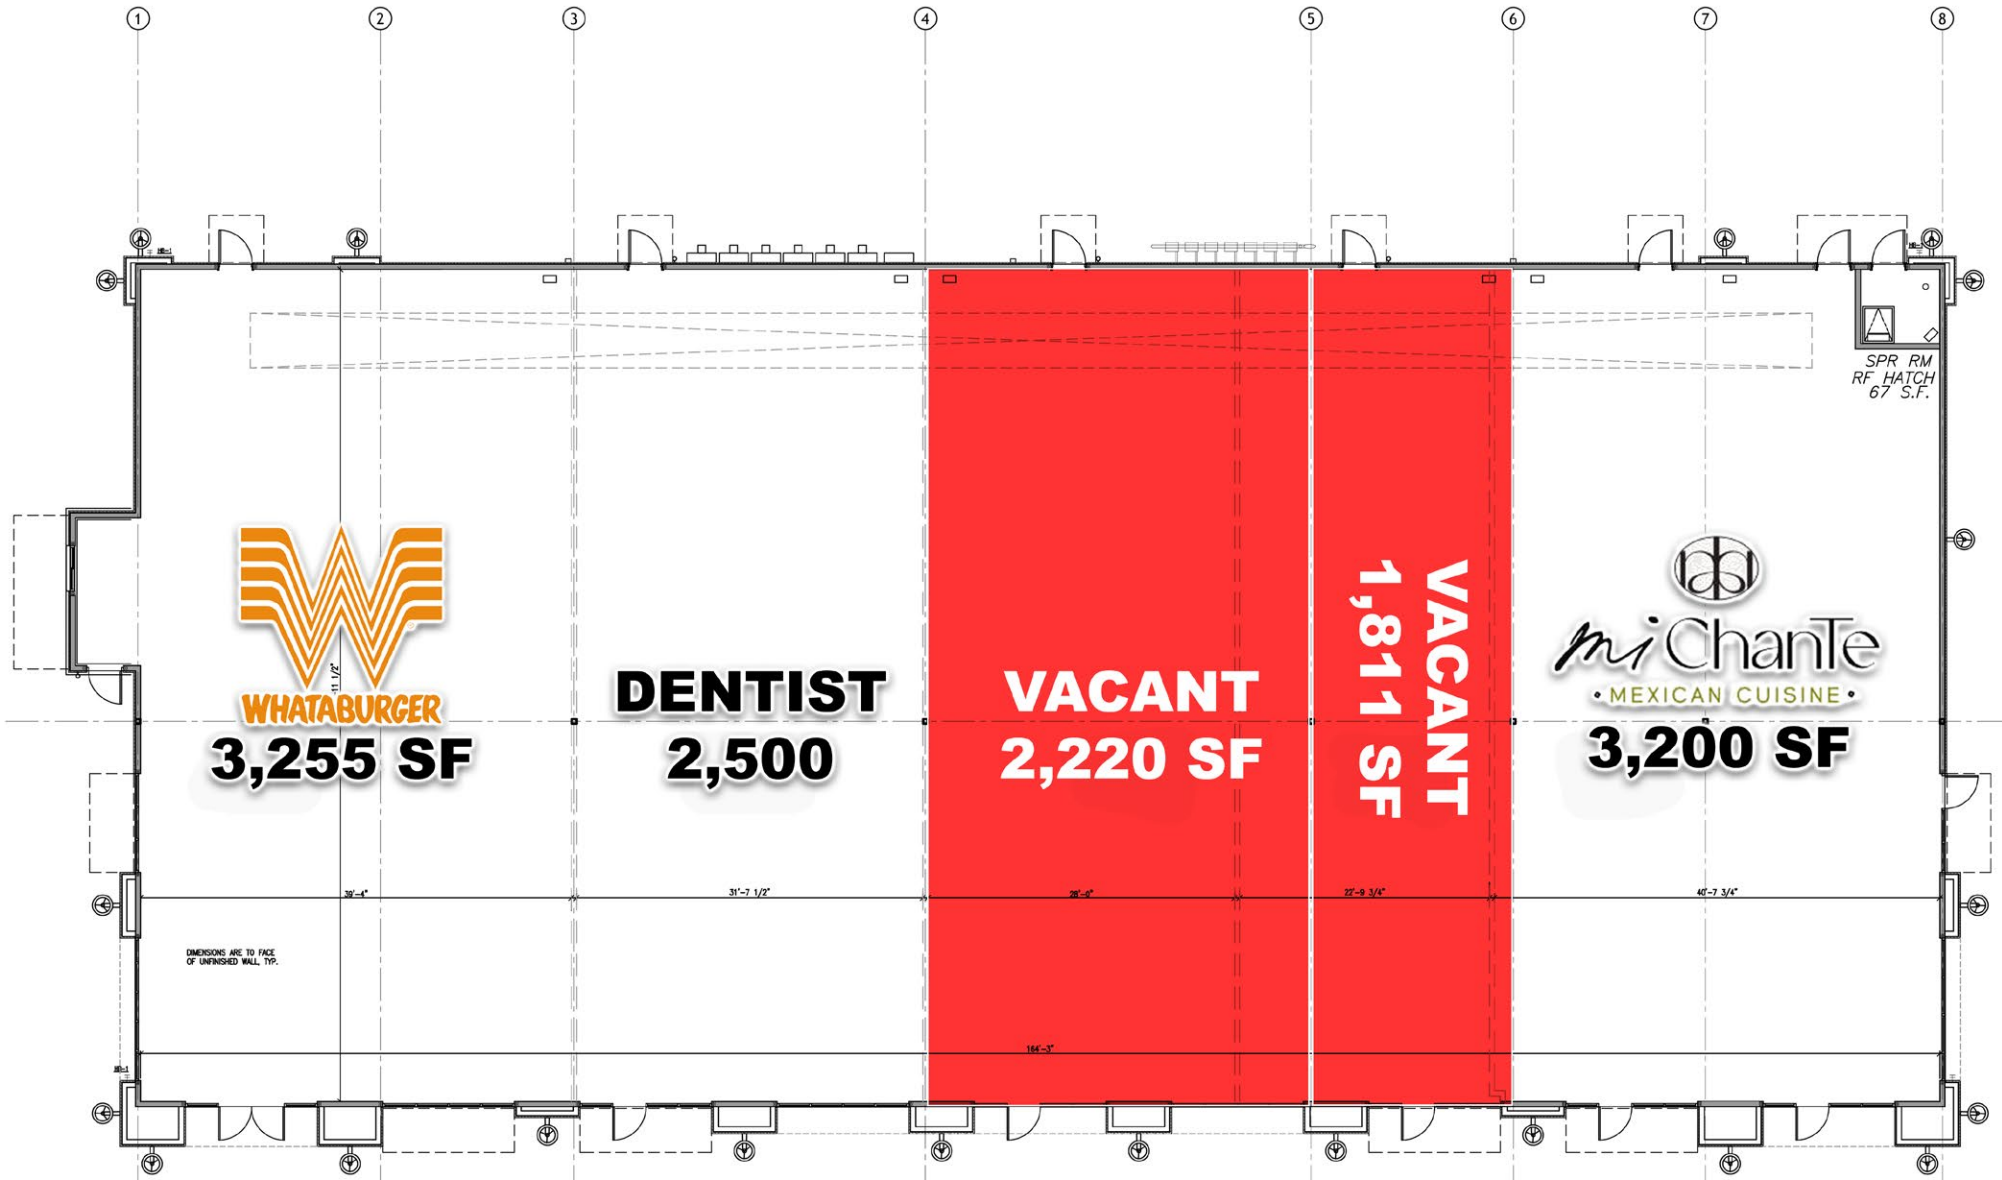


Fort Worth Retail


SWC of SH-170 & Beach St, Fort Worth, TX 76244

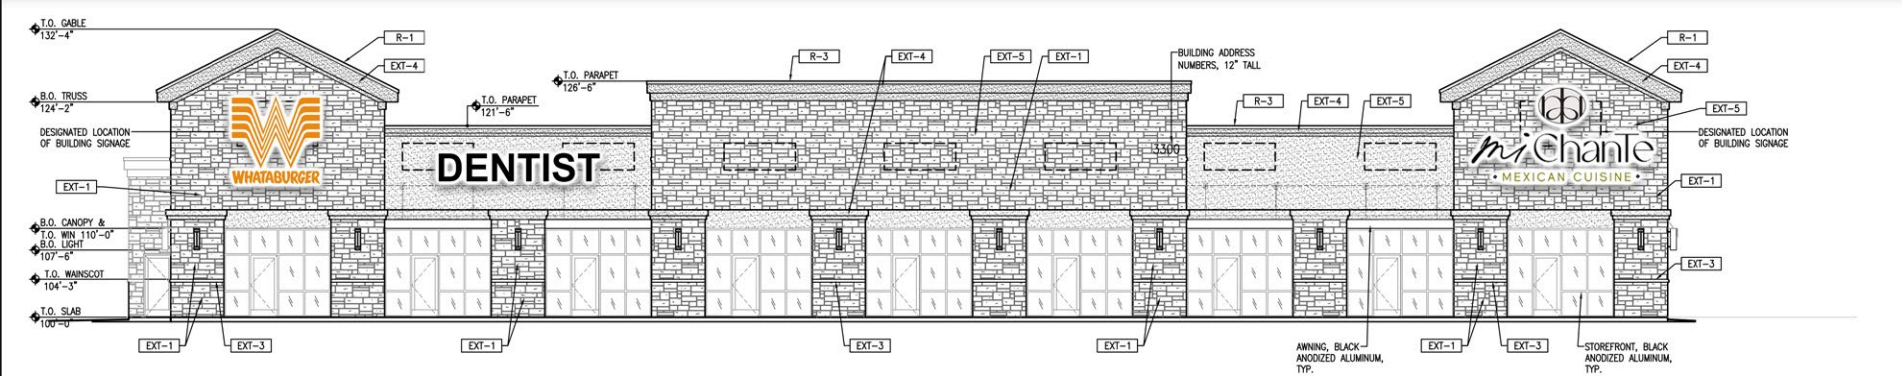


NORTH ELEVATION
SCALE: 1/8" = 1'-0" **1**

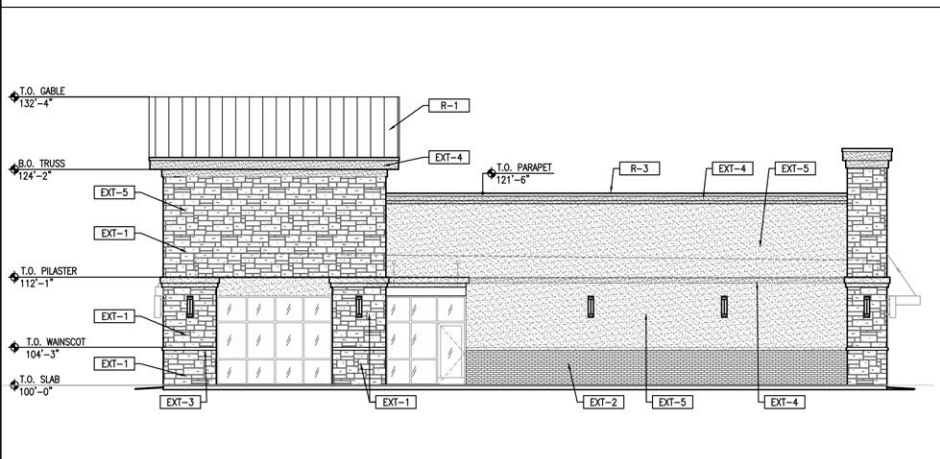

WEST ELEVATION
SCALE: 1/8" = 1'-0" **2**

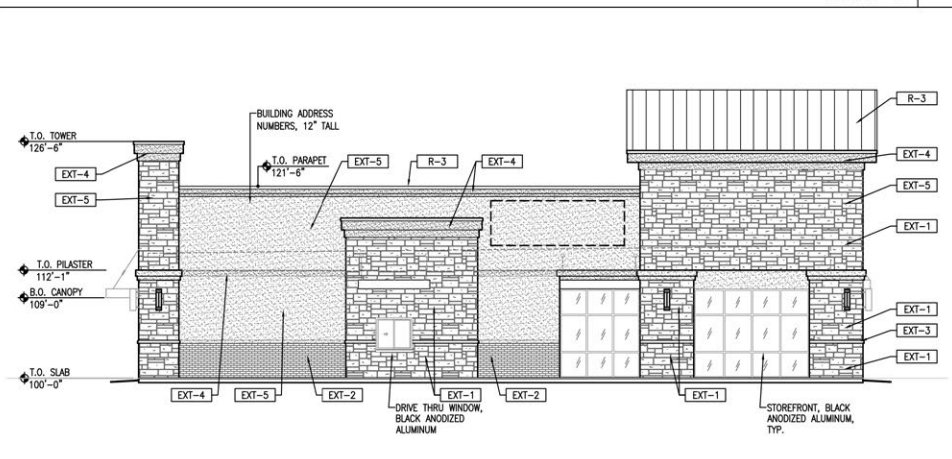


EAST ELEVATION
SCALE: 1/8" = 1'-0" **3**

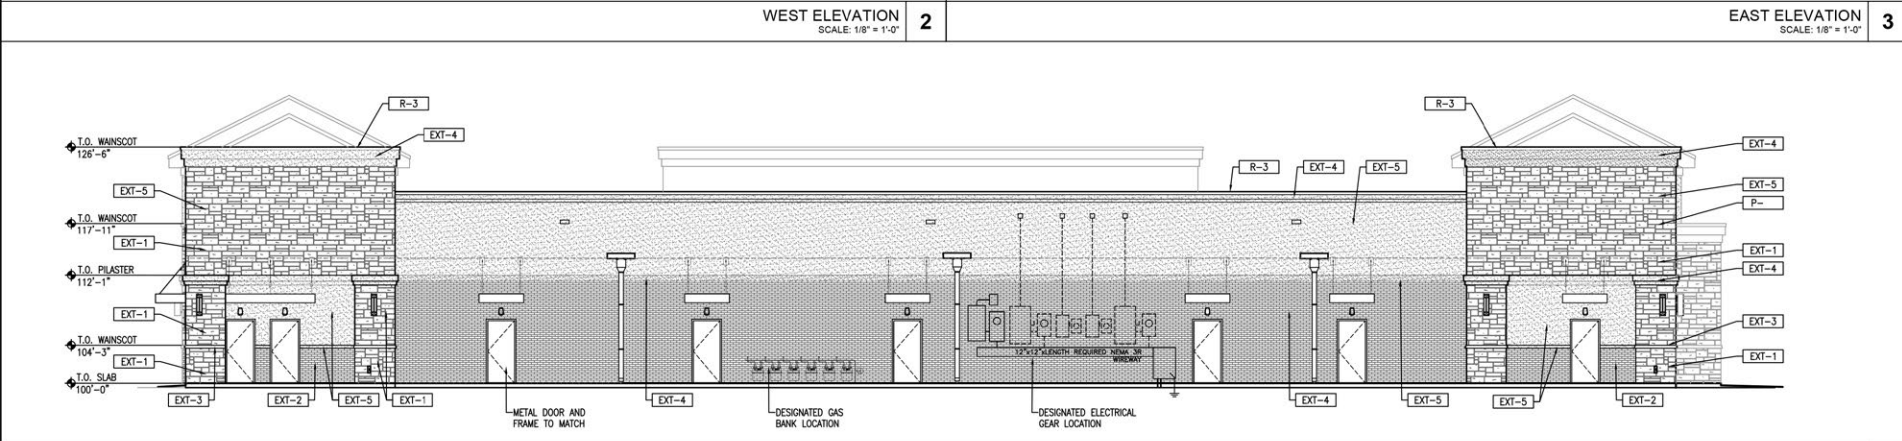

SOUTH ELEVATION
SCALE: 1/8" = 1'-0" **4**

Fort Worth Retail

SWC of SH-170 & Beach St, Fort Worth, TX 76244

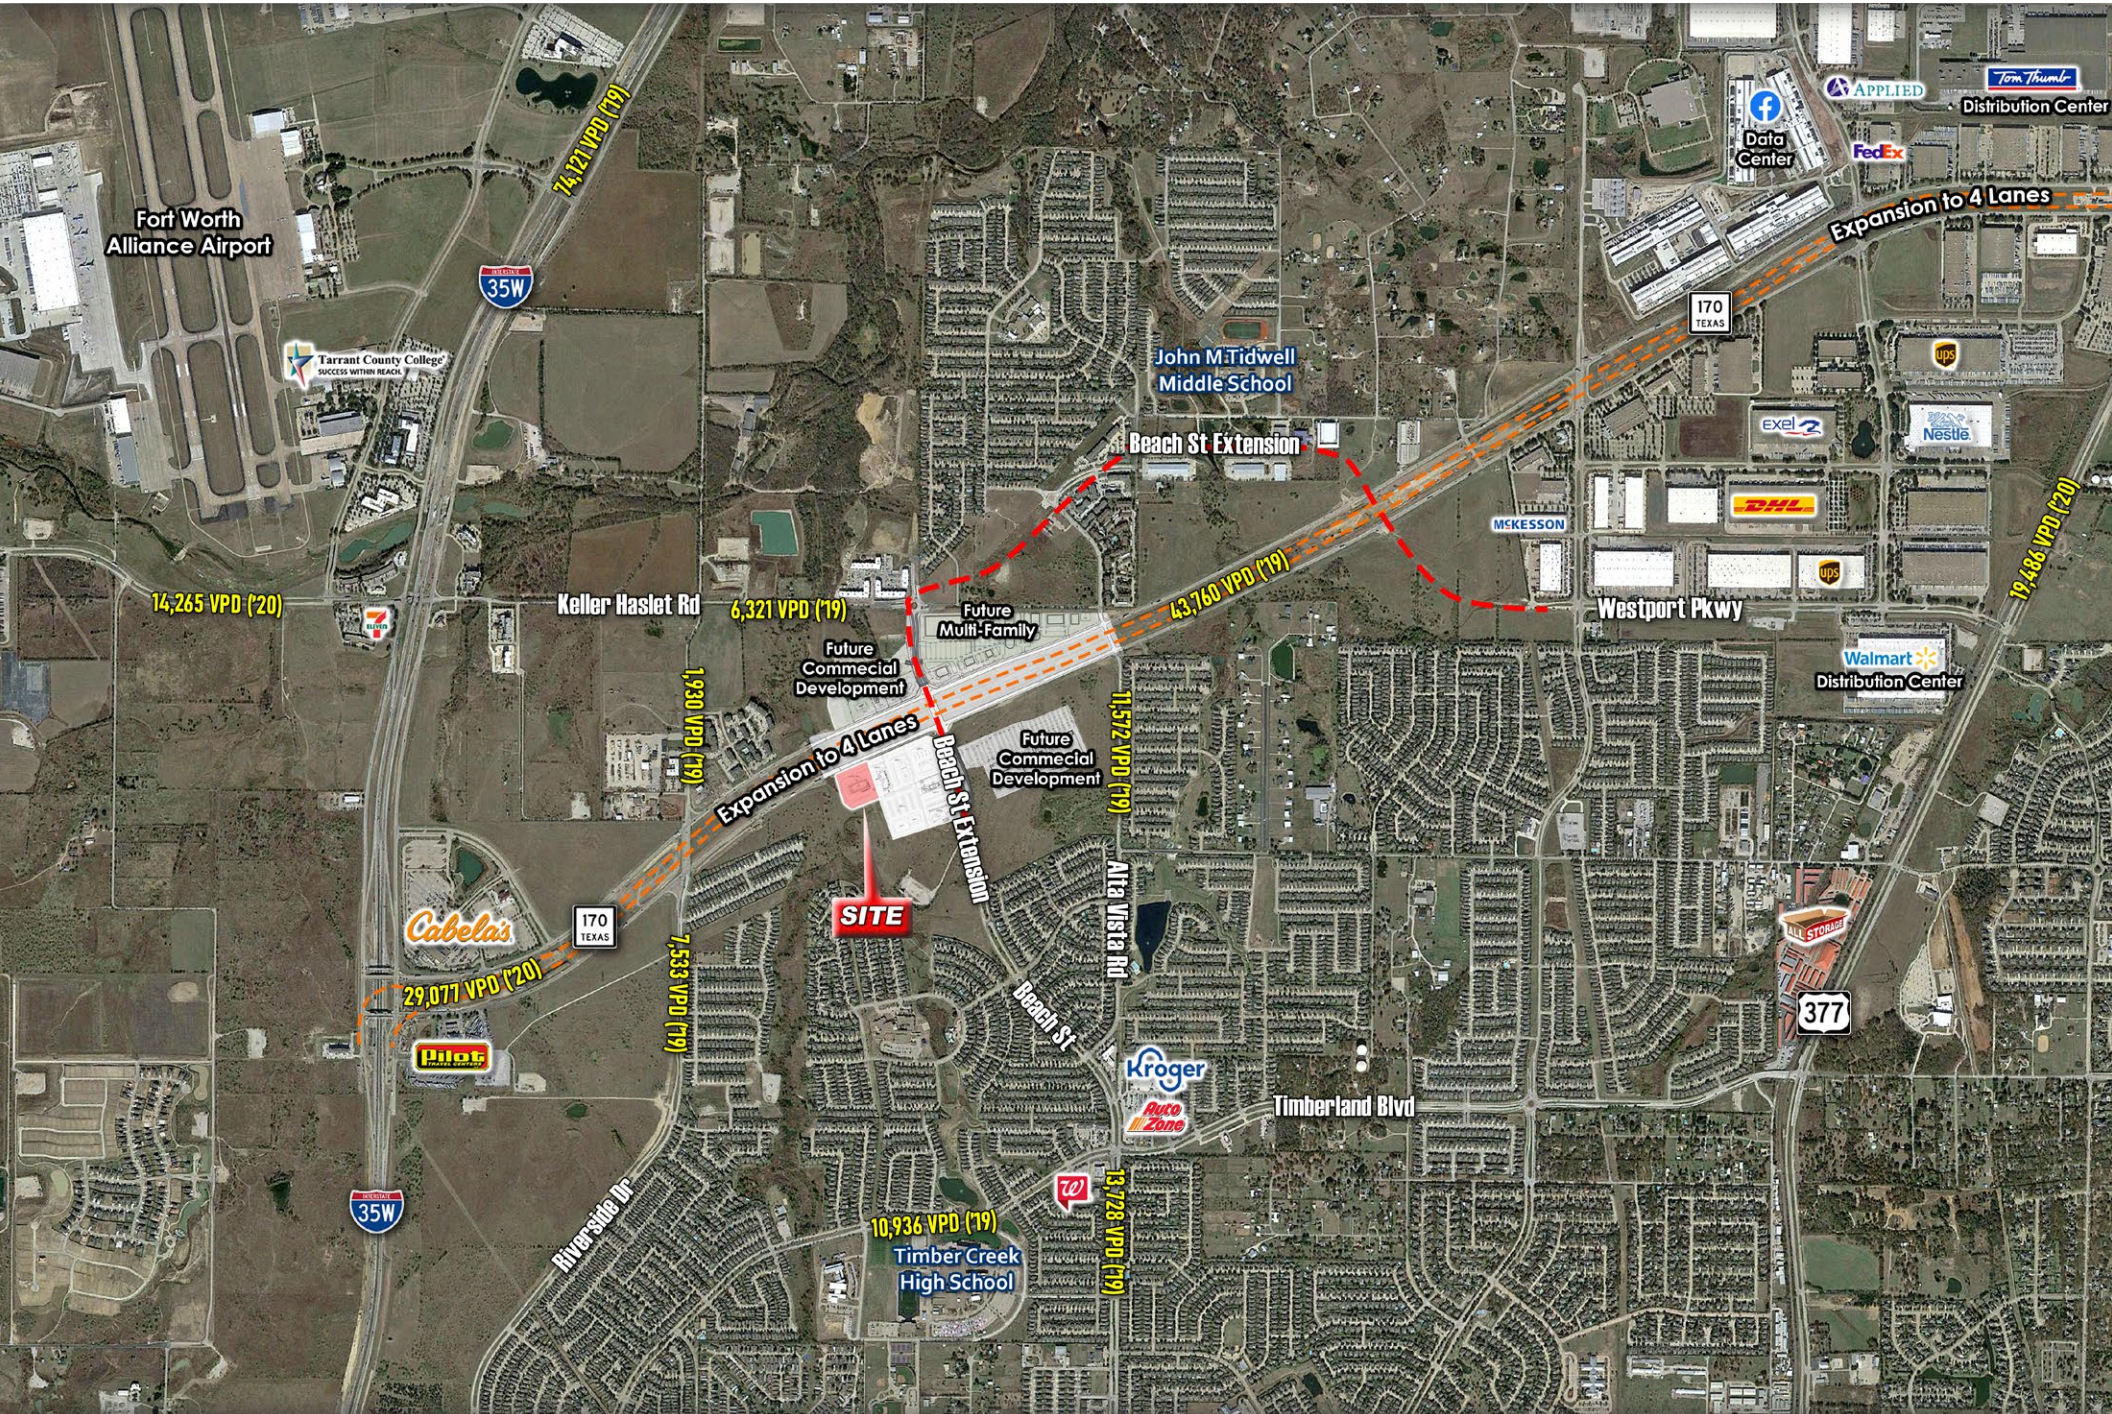

The information contained herein was obtained from sources believed to be reliable. However, neither the Broker nor Owner make any guarantees, warranties, or representations as to the completeness or accuracy thereof. The presentation of this property is submitted subject to errors, omissions, change of price or conditions, prior sale or lease, or withdrawal without notice.

Fort Worth Retail

SWC of SH-170 & Beach St, Fort Worth, TX 76244



Alliance Connector Project
RESOURCE: ALLIANCE TEXAS.COM



Information About Brokerage Services

Texas law requires all real estate license holders to give the following information about brokerage services to prospective buyers, tenants, sellers and landlords.

TYPES OF REAL ESTATE LICENSE HOLDERS:

- **A BROKER** is responsible for all brokerage activities, including acts performed by sales agents sponsored by the broker.
- **A SALES AGENT** must be sponsored by a broker and works with clients on behalf of the broker.

A BROKER'S MINIMUM DUTIES REQUIRED BY LAW (A client is the person or party that the broker represents):

- Put the interests of the client above all others, including the broker's own interests;
- Inform the client of any material information about the property or transaction received by the broker;
- Answer the client's questions and present any offer to or counter-offer from the client; and
- Treat all parties to a real estate transaction honestly and fairly.

A LICENSE HOLDER CAN REPRESENT A PARTY IN A REAL ESTATE TRANSACTION:

AS AGENT FOR OWNER (SELLER/LANDLORD): The broker becomes the property owner's agent through an agreement with the owner, usually in a written listing to sell or property management agreement. An owner's agent must perform the broker's minimum duties above and must inform the owner of any material information about the property or transaction known by the agent, including information disclosed to the agent or subagent by the buyer or buyer's agent.

AS AGENT FOR BUYER/TENANT: The broker becomes the buyer/tenant's agent by agreeing to represent the buyer, usually through a written representation agreement. A buyer's agent must perform the broker's minimum duties above and must inform the buyer of any material information about the property or transaction known by the agent, including information disclosed to the agent by the seller or seller's agent.

AS AGENT FOR BOTH - INTERMEDIARY: To act as an intermediary between the parties the broker must first obtain the written agreement of *each party* to the transaction. The written agreement must state who will pay the broker and, in conspicuous bold or underlined print, set forth the broker's obligations as an intermediary. A broker who acts as an intermediary:

- Must treat all parties to the transaction impartially and fairly;
- May, with the parties' written consent, appoint a different license holder associated with the broker to each party (owner and buyer) to communicate with, provide opinions and advice to, and carry out the instructions of each party to the transaction.
- Must not, unless specifically authorized in writing to do so by the party, disclose:
 - that the owner will accept a price less than the written asking price;
 - that the buyer/tenant will pay a price greater than the price submitted in a written offer; and
 - any confidential information or any other information that a party specifically instructs the broker in writing not to disclose, unless required to do so by law.

AS SUBAGENT: A license holder acts as a subagent when aiding a buyer in a transaction without an agreement to represent the buyer. A subagent can assist the buyer but does not represent the buyer and must place the interests of the owner first.

TO AVOID DISPUTES, ALL AGREEMENTS BETWEEN YOU AND A BROKER SHOULD BE IN WRITING AND CLEARLY ESTABLISH:

- The broker's duties and responsibilities to you, and your obligations under the representation agreement.
- Who will pay the broker for services provided to you, when payment will be made and how the payment will be calculated.

LICENSE HOLDER CONTACT INFORMATION: This notice is being provided for information purposes. It does not create an obligation for you to use the broker's services. Please acknowledge receipt of this notice below and retain a copy for your records.

| | | | |
|--|-------------------------------|--|------------------------------|
| <u>Segovia Retail Group LLC</u> Licensed Broker /Broker Firm Name or Primary Assumed Business Name | <u>9004086</u> License No. | <u>jennifer@segoviapartners.com</u> Email | <u>214.224.4618</u> Phone |
| <u>Jennifer Elizabeth Frank</u> Designated Broker of Firm | <u>369268</u> License No. | <u>jennifer@segoviapartners.com</u> Email | <u>214.668.0605</u> Phone |
| <u>James F Jamerson</u> Licensed Supervisor of Sales Agent/ Associate | <u>389746</u> License No. | <u>jim@segoviapartners.com</u> Email | <u>469.480.8832</u> Phone |
| <u>Bretley Roche</u> Sales Agent/Associate's Name | <u>677043</u> License No. | <u>bretley@segoviapartners.com</u> Email | <u>661.319.5000</u> Phone |

Buyer/Tenant/Seller/Landlord Initials

Date