

# CROWLEY RETAIL

NEC of Rock Meadow Dr & FM-1187, Crowley, Texas



**SEGOVIA**  
PARTNERS



## Property Information

### LOCATION:

NEC of Rock Meadow Dr & FM-1187,  
Crowley, Texas 76036


### HIGHLIGHTS:

- 9,187 SF with Drive-Thru & Loading Dock Available
  - Expected Completion: Q1 2025
- Great visibility on busy thoroughfare
- Nearby Retailers: Kroger, Planet Fitness, Walmart, Atwoods, Dutch Bros, McDonald's, Starbucks, CVS Pharmacy, Walgreens & More

## Traffic Counts (TXDOT)


**FM-1187: 24,441 VPD**

**CROWLEY RD: 18,309 VPD**

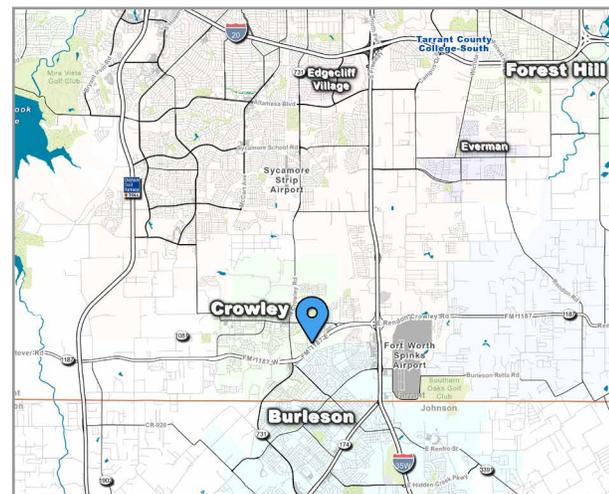

## Demographics

	1 MILE	3 MILE	5 MILE
<b>POPULATION</b>	12,671	71,494	168,244
<b>HOUSEHOLDS</b>	4,257	24,958	56,615
<b>AVG HH INCOME</b>	\$98,981	\$107,227	\$107,897
<b>2029 POPULATION</b>	13,891	85,528	188,631

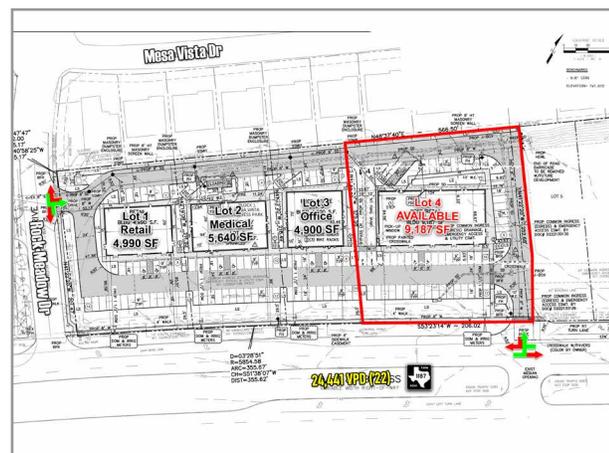


The information contained herein was obtained from sources believed to be reliable. However, neither the Broker nor Owner make any guarantees, warranties, or representations as to the completeness or accuracy thereof. The presentation of this property is submitted subject to errors, omissions, change of price or conditions, prior sale or lease, or withdrawal without notice.

Bretley Roche  
Bretley@segoviapartners.com  
661.319.5000

Blake Brannan  
Blake@segoviapartners.com  
469.480.8819

# Crowley Retail

NEC of Rock Meadow Dr & FM-1187, Crowley, Texas

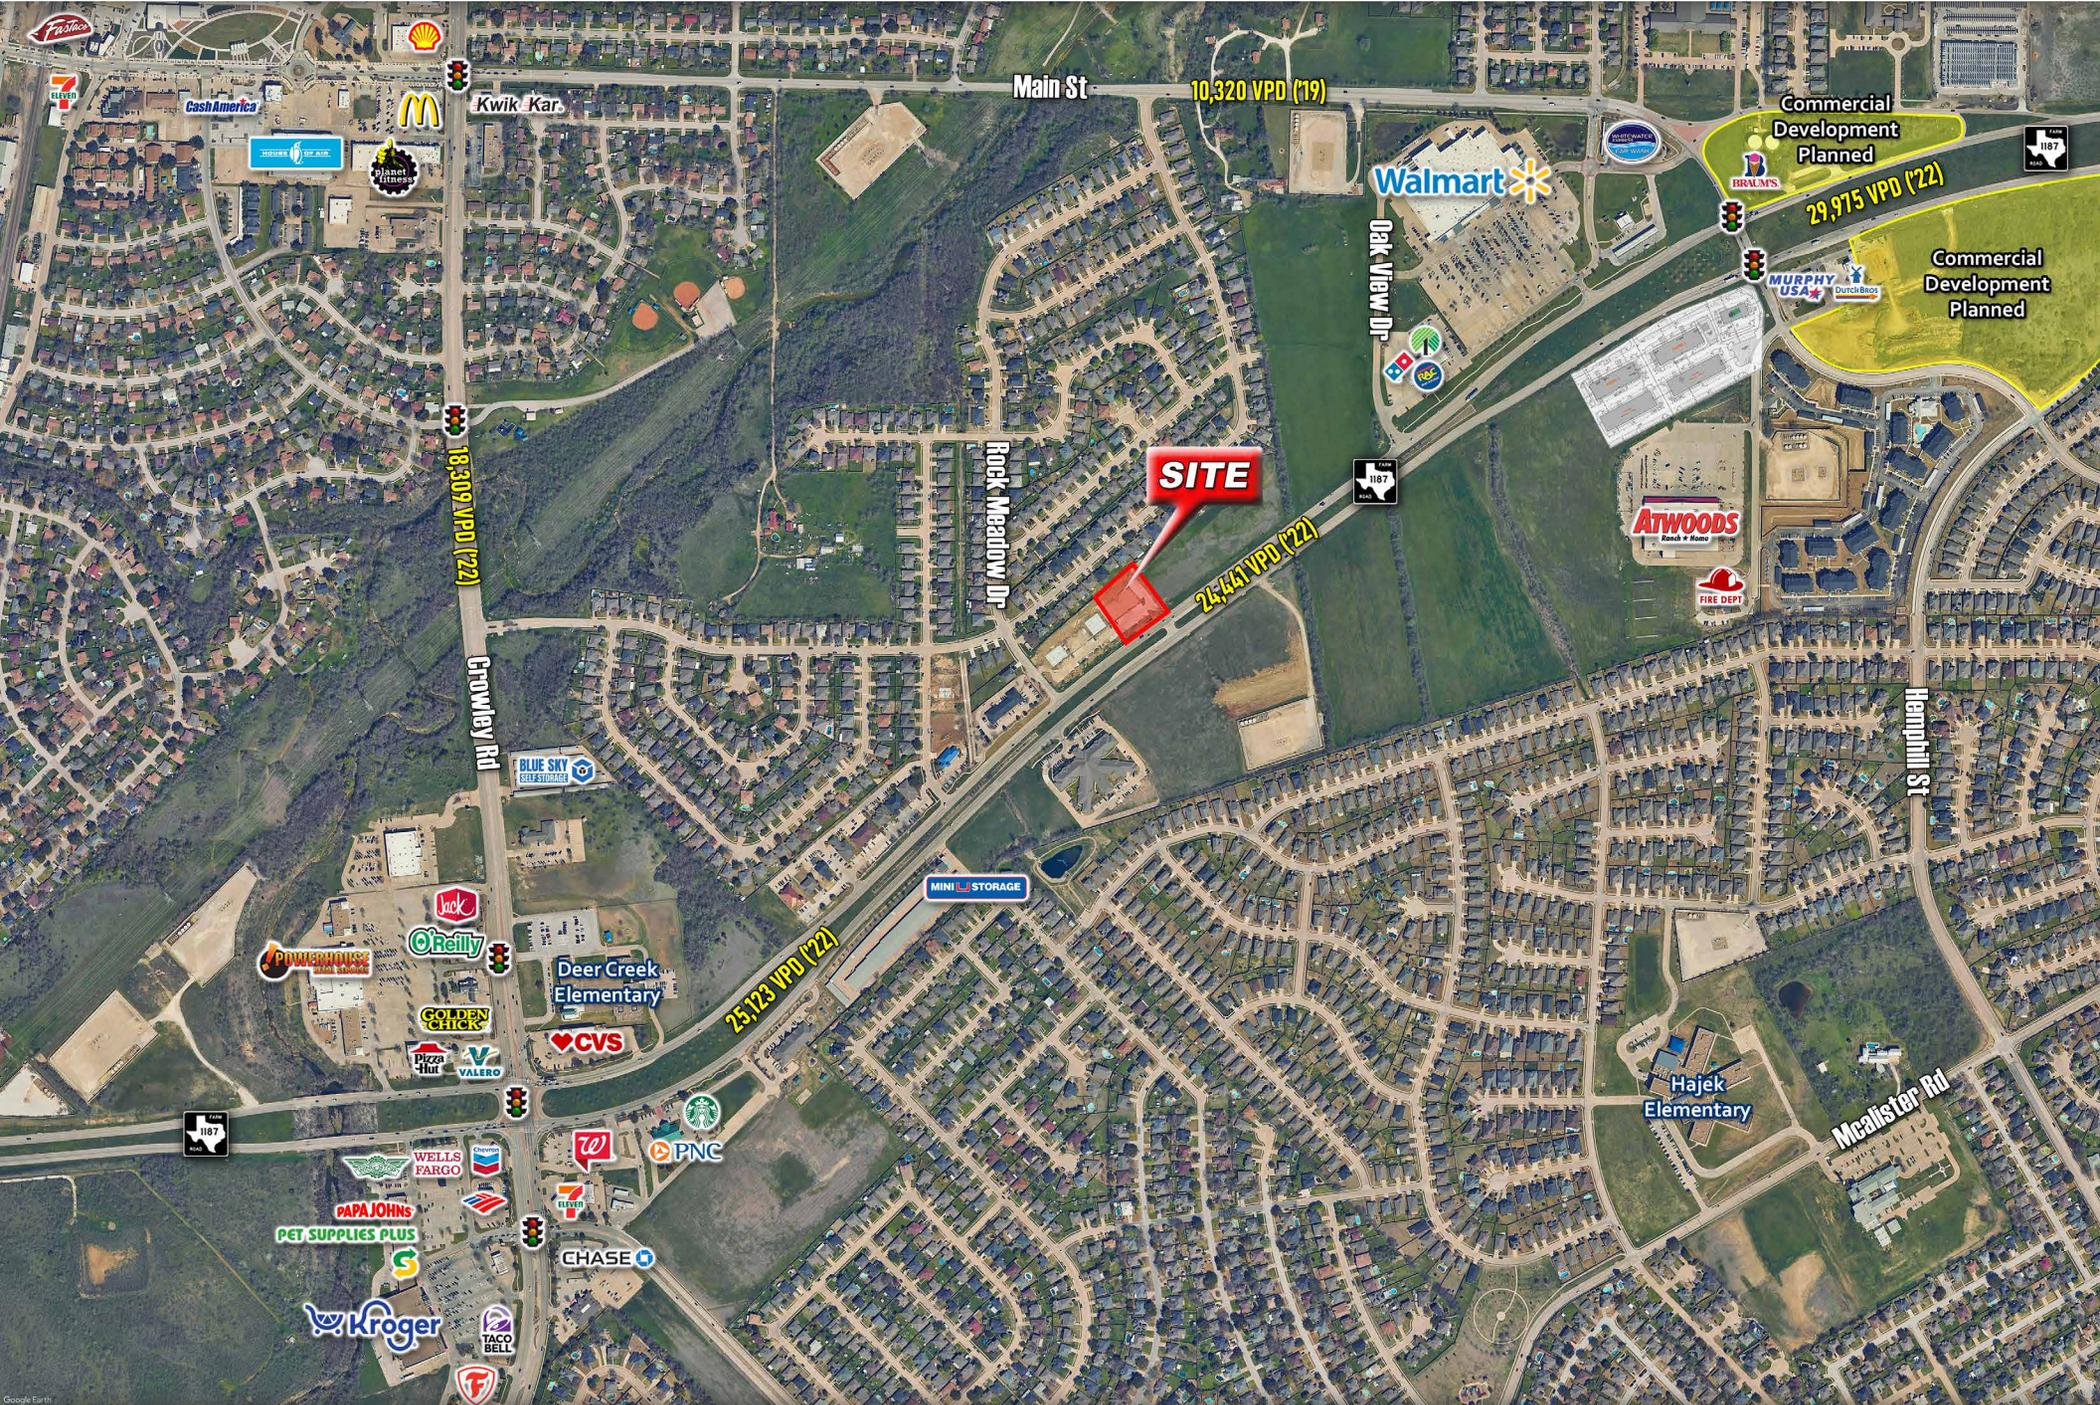


The information contained herein was obtained from sources believed to be reliable. However, neither the Broker nor Owner make any guarantees, warranties, or representations as to the completeness or accuracy thereof. The presentation of this property is submitted subject to errors, omissions, change of price or conditions, prior sale or lease, or withdrawal without notice.

Bretley Roche  
Bretley@segoviapartners.com • 661.319.5000

Blake Brannan  
Blake@segoviapartners.com • 469.480.8819


# Crowley Retail

NEC of Rock Meadow Dr & FM-1187, Crowley, Texas

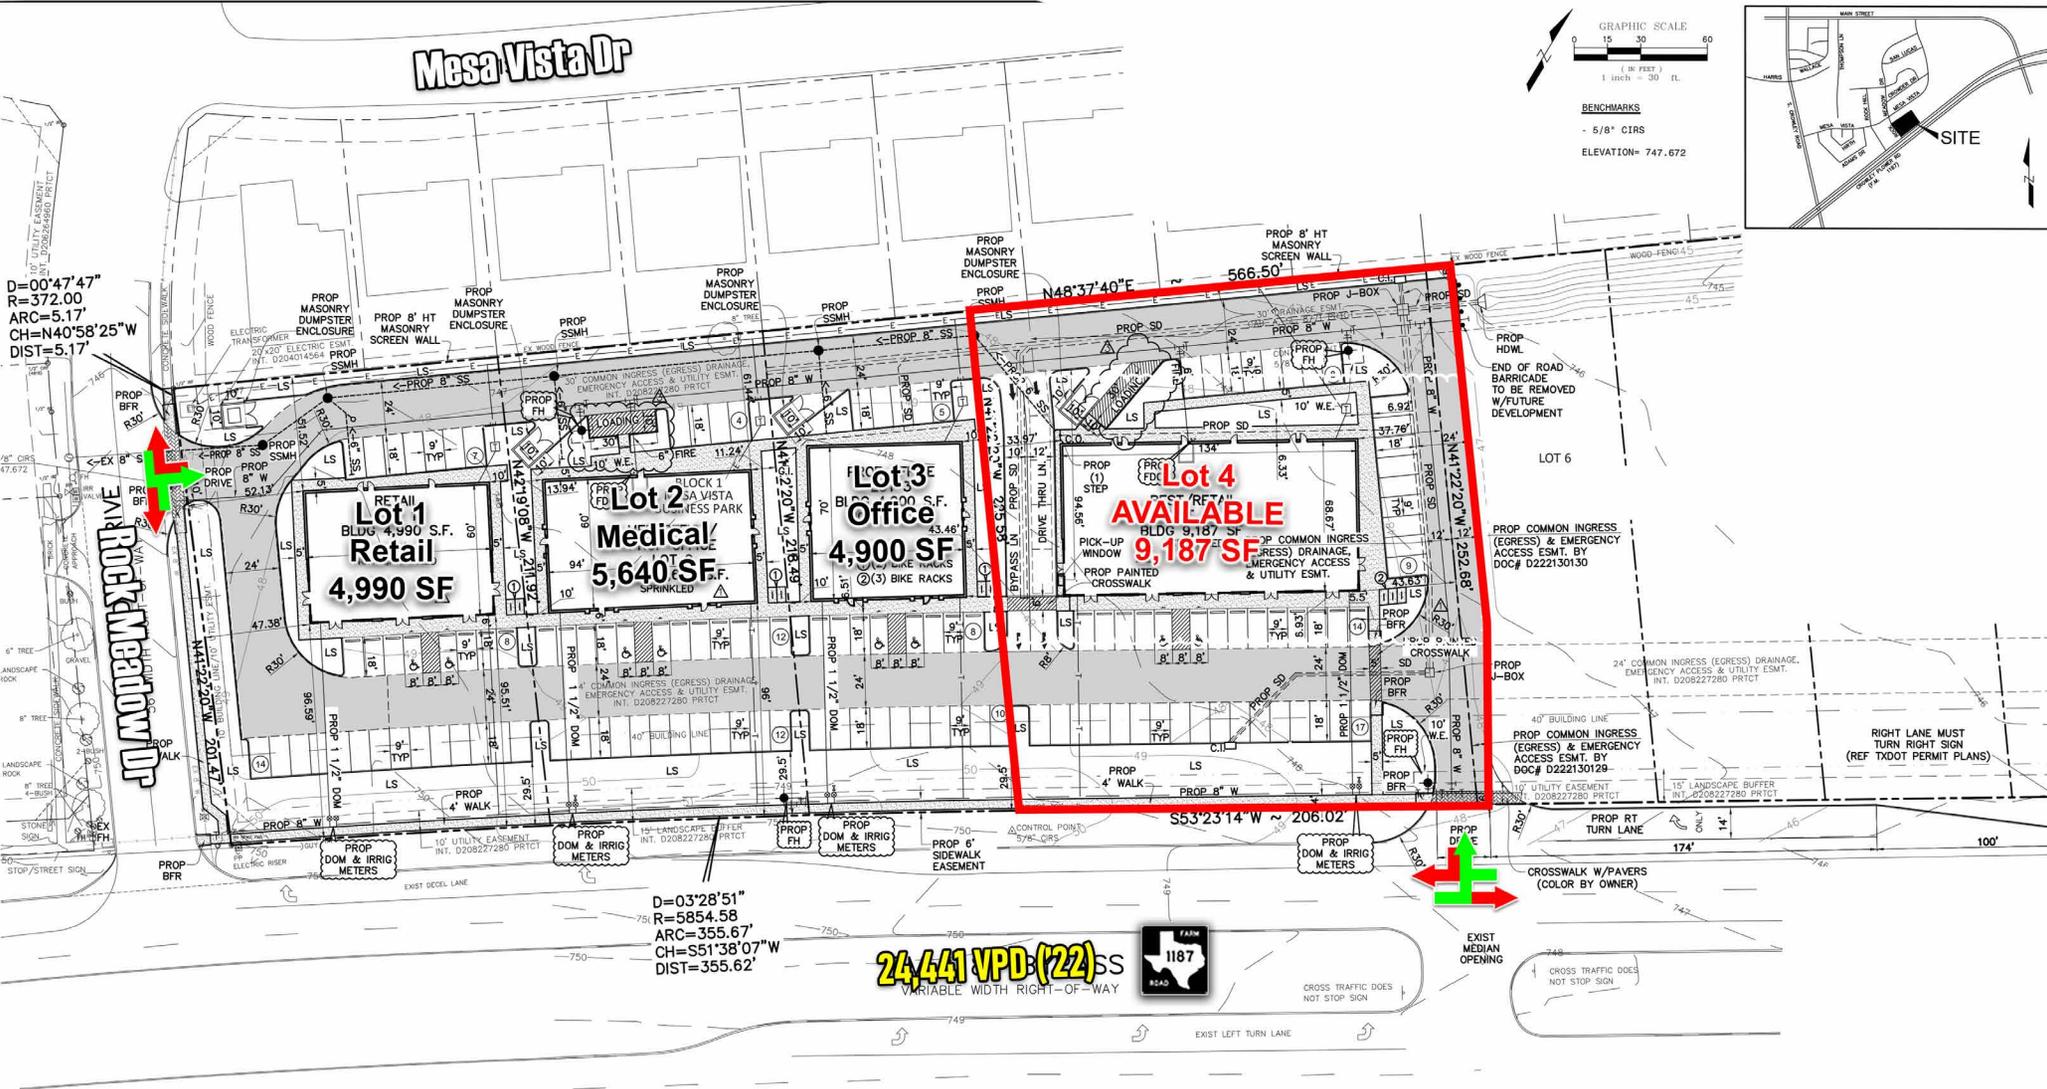


# Crowley Retail


NEC of Rock Meadow Dr & FM-1187, Crowley, Texas

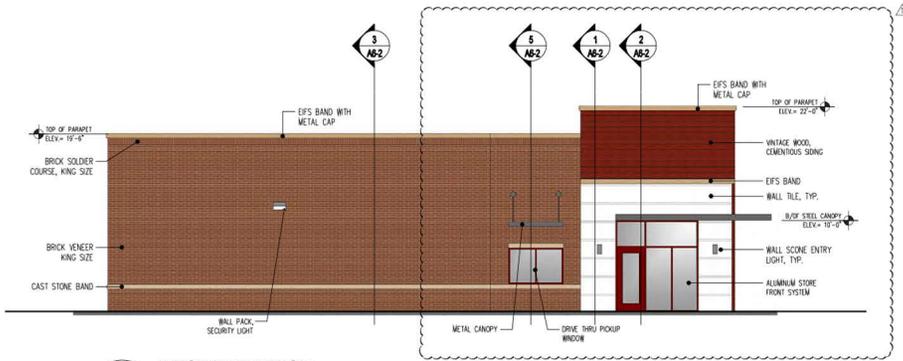


**3 WEST ELEVATION**  
A5-4 SCALE: 1/8" = 1'-0"

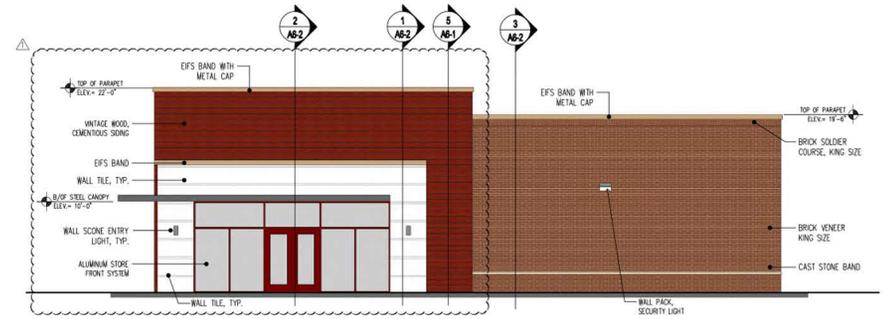

**4 EAST ELEVATION**  
A5-4 SCALE: 1/8" = 1'-0"

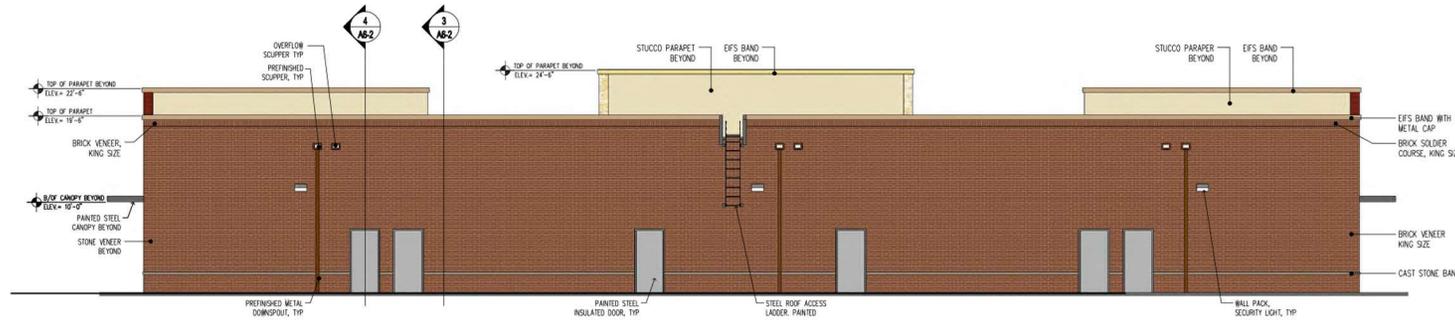

**2 NORTH ELEVATION**  
A5-4 SCALE: 1/8" = 1'-0"

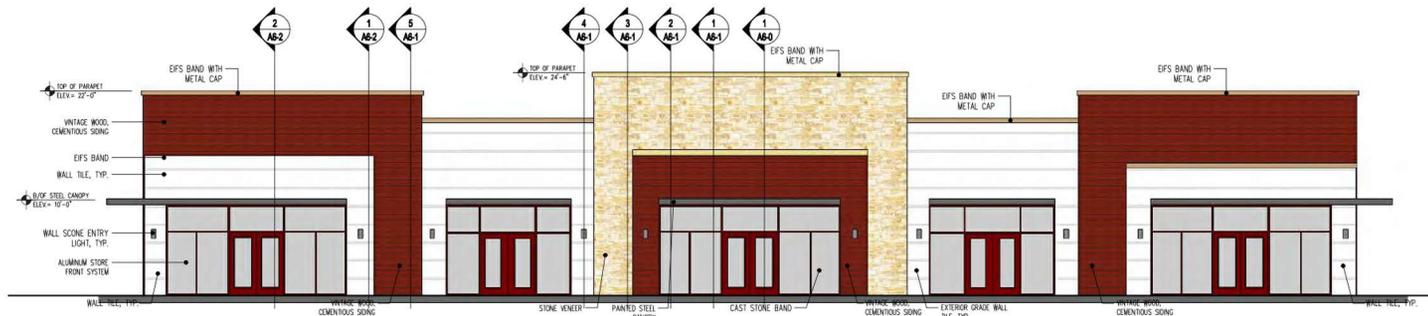

**1 SOUTH/FRONT ELEVATION**  
A5-4 SCALE: 1/8" = 1'-0"





## Information About Brokerage Services

Texas law requires all real estate license holders to give the following information about brokerage services to prospective buyers, tenants, sellers and landlords.

### TYPES OF REAL ESTATE LICENSE HOLDERS:

- **A BROKER** is responsible for all brokerage activities, including acts performed by sales agents sponsored by the broker.
- **A SALES AGENT** must be sponsored by a broker and works with clients on behalf of the broker.

### A BROKER'S MINIMUM DUTIES REQUIRED BY LAW (A client is the person or party that the broker represents):

- Put the interests of the client above all others, including the broker's own interests;
- Inform the client of any material information about the property or transaction received by the broker;
- Answer the client's questions and present any offer to or counter-offer from the client; and
- Treat all parties to a real estate transaction honestly and fairly.

### A LICENSE HOLDER CAN REPRESENT A PARTY IN A REAL ESTATE TRANSACTION:

**AS AGENT FOR OWNER (SELLER/LANDLORD):** The broker becomes the property owner's agent through an agreement with the owner, usually in a written listing to sell or property management agreement. An owner's agent must perform the broker's minimum duties above and must inform the owner of any material information about the property or transaction known by the agent, including information disclosed to the agent or subagent by the buyer or buyer's agent.

**AS AGENT FOR BUYER/TENANT:** The broker becomes the buyer/tenant's agent by agreeing to represent the buyer, usually through a written representation agreement. A buyer's agent must perform the broker's minimum duties above and must inform the buyer of any material information about the property or transaction known by the agent, including information disclosed to the agent by the seller or seller's agent.

**AS AGENT FOR BOTH - INTERMEDIARY:** To act as an intermediary between the parties the broker must first obtain the written agreement of *each party* to the transaction. The written agreement must state who will pay the broker and, in conspicuous bold or underlined print, set forth the broker's obligations as an intermediary. A broker who acts as an intermediary:

- Must treat all parties to the transaction impartially and fairly;
- May, with the parties' written consent, appoint a different license holder associated with the broker to each party (owner and buyer) to communicate with, provide opinions and advice to, and carry out the instructions of each party to the transaction.
- Must not, unless specifically authorized in writing to do so by the party, disclose:
  - that the owner will accept a price less than the written asking price;
  - that the buyer/tenant will pay a price greater than the price submitted in a written offer; and
  - any confidential information or any other information that a party specifically instructs the broker in writing not to disclose, unless required to do so by law.

**AS SUBAGENT:** A license holder acts as a subagent when aiding a buyer in a transaction without an agreement to represent the buyer. A subagent can assist the buyer but does not represent the buyer and must place the interests of the owner first.

### TO AVOID DISPUTES, ALL AGREEMENTS BETWEEN YOU AND A BROKER SHOULD BE IN WRITING AND CLEARLY ESTABLISH:

- The broker's duties and responsibilities to you, and your obligations under the representation agreement.
- Who will pay the broker for services provided to you, when payment will be made and how the payment will be calculated.

**LICENSE HOLDER CONTACT INFORMATION:** This notice is being provided for information purposes. It does not create an obligation for you to use the broker's services. Please acknowledge receipt of this notice below and retain a copy for your records.

Segovia Retail Group LLC	9004086	jennifer@segoviapartners.com	214.224.4618
Licensed Broker /Broker Firm Name or Primary Assumed Business Name	License No.	Email	Phone
Jennifer Elizabeth Frank	369268	jennifer@segoviapartners.com	214.668.0605
Designated Broker of Firm	License No.	Email	Phone
James F Jamerson	389746	jim@segoviapartners.com	469.480.8832
Licensed Supervisor of Sales Agent/ Associate	License No.	Email	Phone
Bretley Roche	677043	bretley@segoviapartners.com	661.319.5000
Sales Agent/Associate's Name	License No.	Email	Phone

\_\_\_\_\_  
Buyer/Tenant/Seller/Landlord Initials

\_\_\_\_\_  
Date